


THIS SKETCH IS PROVIDED, WITHOUT CHARGE, FOR YOUR INFORMATION. IT IS NOT INTENDED TO SHOW ALL MATTERS RELATED TO THE PROPERTY INCLUDING, BUT NOT LIMITED TO, AREA, DIMENSIONS, EASEMENTS, ENCROACHMENTS OR LOCATIONS OF BOUNDARIES. IT IS NOT A PART OF, NOR DOES IT MODIFY, THE COMMITMENT OR POLICY TO WHICH IT IS ATTACHED. THE COMPANY ASSUMES NO LIABILITY FOR ANY MATTER RELATED TO THIS SKETCH, UNLESS SUCH COVERAGE IS SPECIFICALLY PROVIDED BY THE COVERED RISKS OF THE POLICY. REFERENCE SHOULD BE MADE TO AN ACCURATE SURVEY FOR FURTHER INFORMATION.

SECTION:25 TOWNSHIP:26N RANGE:05E QUARTER:NW

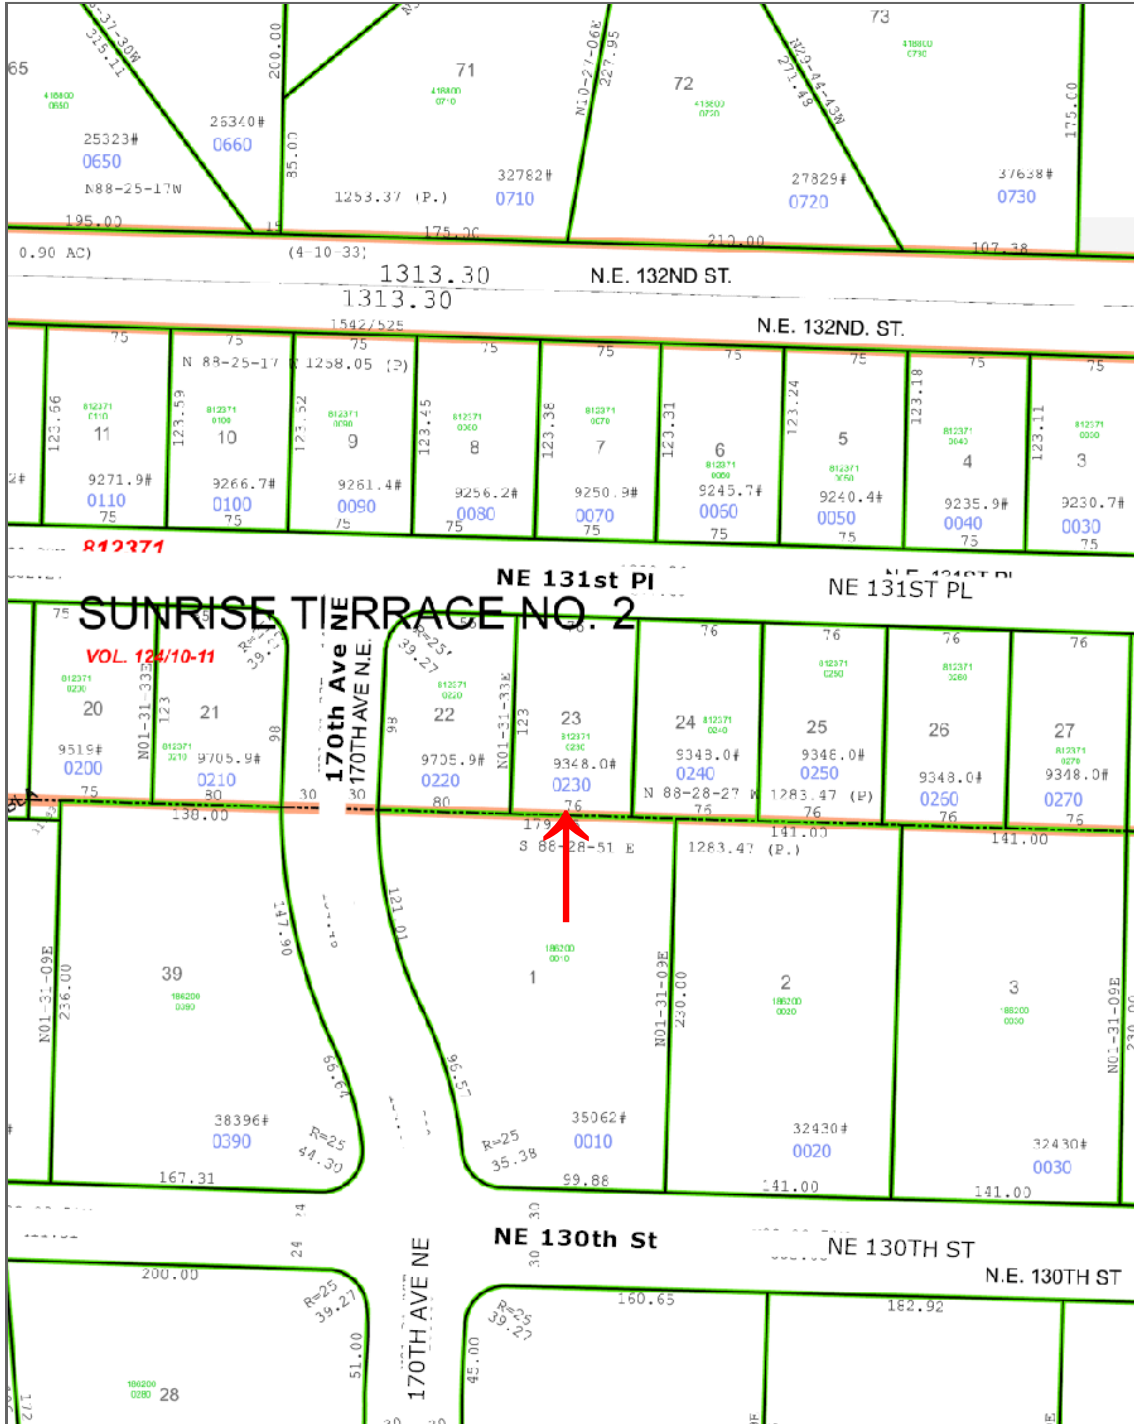

CWCW TITLE AND ESCROW
 Customer Service Dept 1-855-298-4853 | CWSERVICE@CWTITLE.COM